


Note to Designer:
The information presented in this Roadway Plans Detail is for general use. Designers should satisfy themselves that their project site conditions are appropriate for use of this drawing. Contents within the inner border shall not be altered, except for the addition of the Detail designation.

GENERAL NOTES


1. This detail is for roadway layout only.
2. The SRT-350 shall be installed in accordance with the manufacturer's specifications and current approved drawings including all details, hardware, hardware quantities, and other information.

The current manufacturer's approved drawing is number SS-355, 01/10/03. Visit the Roadway Design web site to view and print the drawing.


3. See specifications and Traffic Signing and Marking Standard Drawings.

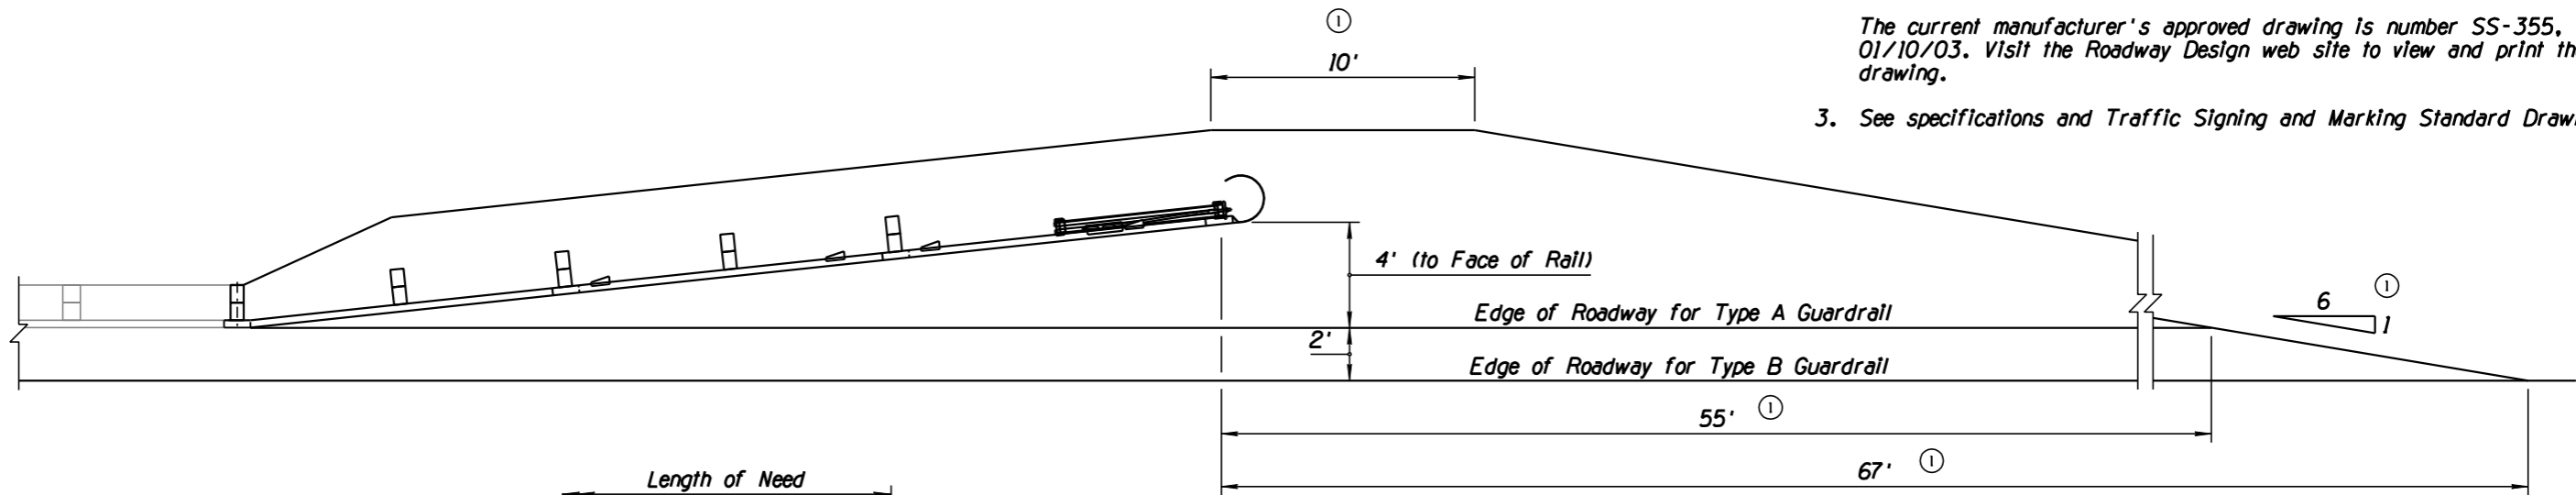

Traffic

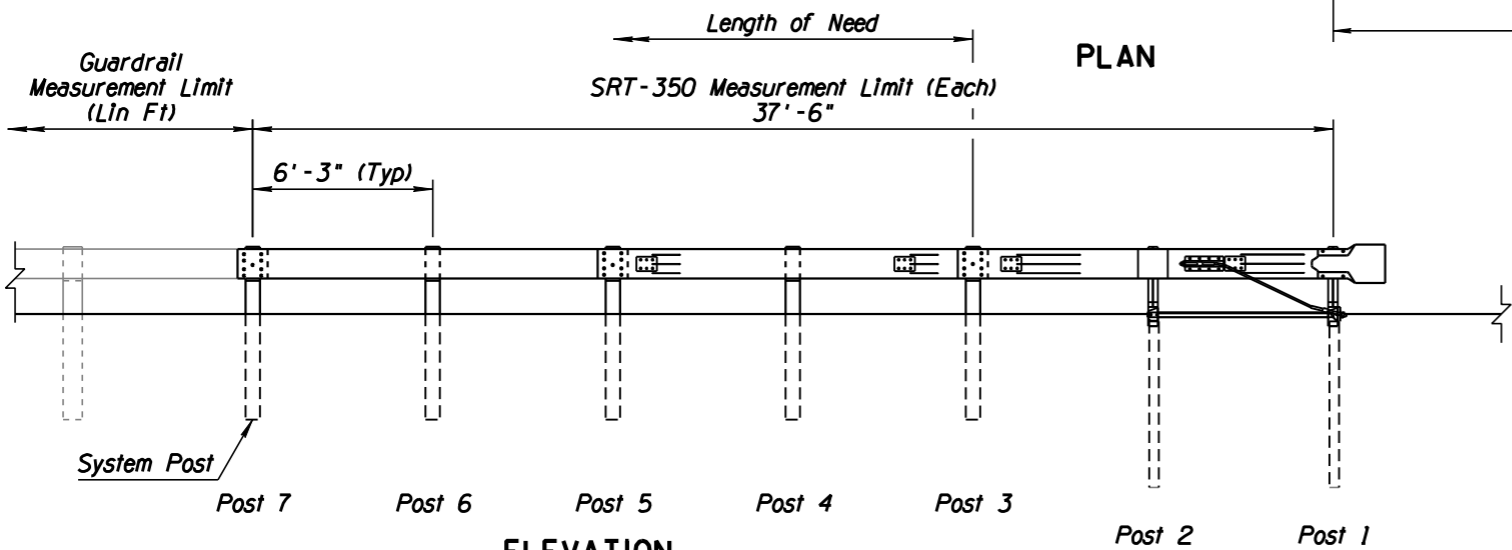

ELEVATION

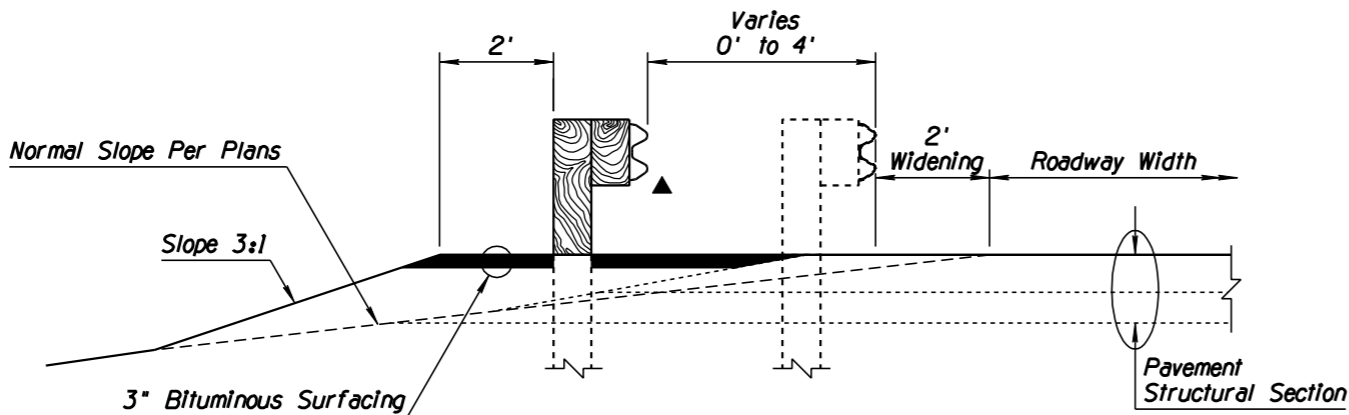

TYPE B INSTALLATION SHOWN

DETAIL

LAYOUT FOR SRT-350 HBA POSTS (AC PAVEMENT)

DESIGN APPROVED		ARIZONA DEPARTMENT OF TRANSPORTATION INTERMODAL TRANSPORTATION DIVISION ROADWAY GROUP PLANS DETAIL	
Kenneth R. Cooper			
APPROVED FOR DISTRIBUTION			
Mary Viparina			
ROUTE	LOCATION	SHEET	OF
TRACS NO.		___	OF ___